

REQUEST FOR BIDS

CITY OF WALNUT GROVE EMERALD DRIVE STORM SEWER REHABILITATION

July 28, 2021

Sealed bids will be received by the City of Walnut Grove for furnishing all materials, labor, tools, equipment, and any other miscellaneous items necessary for the Emerald Drive Storm Sewer Rehabilitation project.

Bids should be submitted to Walnut Grove City Clerk no later than 2:00 P.M. on Thursday, August 26, 2021.

Submit bids via email to cityclerk@cityofwalnutgrove.com or deliver to Walnut Grove City Hall, 2581 Leone Avenue, Loganville, GA 30052. Any bids received after said time and date will not be considered by the City of Walnut Grove. Bids will be publicly opened and read aloud at this time and location. All bids will be evaluated by the City of Walnut Grove and the project will be awarded, if it is awarded, within 45 days of the bid opening.

Copies of documents and plans can be obtain on the Georgia Procurement Registry website.

Questions regarding this request for bids should be emailed directly to Natalie Pifer, Precision Planning, Inc. at 861np@ppi.us no later than 2:00 P.M. Thursday, August 19, 2021.

The successful contractor must provide proof of workers compensation and liability insurance with the City of Walnut Grove named as additional insured. The City of Walnut Grove reserves the right to waive any informalities or to reject any or all bids, and to accept any Bid which in its opinion may be in the best interest of the City.

A Contractor Affidavit verifying compliance with the Federal Work Authorization Program known as E-Verify must be submitted with each bid. This form must be notarized.

CONTRACTORS and SUBCONTRACTORS will be required to comply with all Federal, State, and local laws.

Mark Moore, Mayor
City of Walnut Grove, Georgia

REQUEST FOR BIDS

Project Description: The project involves the rehabilitation of approximately 70 linear feet (LF) of existing 54-inch diameter corrugated metal pipe (CMP) storm sewer crossing under Emerald Drive in the Emerald Cove subdivision in the City of Walnut Grove, Georgia. The rehabilitation will include sliplining a new 48-inch diameter steel reinforced corrugated polyethylene (SRPE) pipe into the existing storm pipe. The Contractor shall provide all labor, equipment, materials and any other miscellaneous items necessary for the project in accordance with the Scope of Work and Exhibit 1.

Scope of Work

1. **Traffic Control:** The Contractor shall be responsible for all traffic control activities required during the performance of the Work. The Contractor shall submit a work sequence schedule to the City of Walnut Grove for review and approval no less than two weeks prior to beginning construction. The Contractor's fee shall include notification signage or portable traffic message boards to be placed on each approach to the job site informing motorists of any approved road closure at least seven days in advance. Contractor shall provide all necessary traffic control devices, signage, and barricades as required by MUTCD standards. **No full closure of Emerald Drive will be permitted.**

The City prefers that any partial closure of Emerald Drive be limited to one lane closure for not more than two days and the work conducted on weekdays from 8 am-5 pm, if possible. The road is the only means of ingress/egress for more than 50 residences in the Emerald Cove subdivision .

2. The Contractor shall coordinate with local utility agencies to ensure protection of all utilities in the project area.
3. The Contractor shall provide and maintain equipment needed to bypass creek flows away from the project area, as needed, during the performance of the work.
4. Contractor shall provide erosion and sediment control throughout the duration of the project in accordance with GSWCC BMP's.
5. Contractor shall limit clearing of vegetation in the project area to only those areas needed for access of equipment and materials and installation activities.
6. Contractor shall thoroughly clean the existing storm pipe of all dirt and debris and dispose of all waste materials off-site at a facility permitted to accept such materials.
7. Contractor shall install new 48-inch diameter SRPE equal to Contech Durromax pipe or approved equal. Pipe shall be installed so as to maintain a constant downward grade throughout the storm drain from the upstream end to the downstream end. The new pipe shall be set flush with the exterior facing of each of the upstream and downstream headwalls. Provide jacks or similar spacers between the new and existing piping in accordance with SRPE manufacturer recommendations, as needed, to maintain pipe slope and to prevent floating of the pipe during installation of grout. Grout the annular space between the new and existing piping. Provide witness ports to ensure that the annular space is filled across the entire span of pipe.
8. Contractor shall grout the existing upstream and downstream headwall and apron to seal the pipe annular space and match the elevation of the new inlet invert elevation.
9. Contractor shall regrade and install riprap at the upstream and downstream ends, as needed, for stabilization of the channel bottom after installation of the new piping is completed. Riprap shall be installed to match the existing channel invert elevations.

Project Management/Inspections: Project management and inspection will be provided by the City of Walnut Grove and/or Precision Planning, Inc.

Schedule: All work shall be completed in 14 days.

Safety: Contractor shall be responsible for jobsite safety, and the safety of the traveling and general public within the work zone.

Access: Contractor shall be responsible for coordinating access to private property during the execution of the work.

Measurement and Payment

Creek Bypass and Flow Management: The basis of payment for this item shall be lump sum to include all labor, materials, fuel, equipment and other miscellaneous costs associated with the installation and operation of facilities needed to divert flows in the creek away or through from the project area during the duration of the Work, including sediment and erosion control.

Cleaning Existing Storm Pipe: The basis of payment for this item shall be lump sum to include all labor, materials, fuel, equipment and other miscellaneous costs associated with cleaning the existing storm piping and the removal and disposal of waste materials.

Pipe Installation: The basis of payment for this item shall be per linear foot of new SRPE piping installed via sliplining and shall include all labor, equipment and materials required for the installation of the new piping, including grouting of the annular space and grouting of the upstream headwall apron.

Channel Stabilization: The basis of payment for this item shall be per horizontal square yard of riprap placed to include all labor, equipment and materials required for the installation of all required riprap.

Traffic Control: The basis of payment for this item shall be lump sum to include all labor, equipment and materials associated with traffic control activities.

No separate measurement or payment will be made for site preparation, earthwork, erosion and sediment control, coordination with property owners, protection of existing utilities and site restoration. Payment for these items shall be included in the unit price bid per linear foot of pipe installed.

BID FORM

**City of Walnut Grove
Emerald Drive Storm Sewer Rehabilitation
Due: Thursday, August 26, 2021 at 2:00 PM**

Item #	Item Description	Unit	Est. Qty.	Unit Price	Total Price
1	Creek Bypass / Flow Management	LS	1		
2	Cleaning Existing Storm Pipe	LS	1		
3	Pipe Installation	LF	70		
4	Channel Stabilization	SY	60		
5	Traffic Control	LS	1		

Total for Items 1 thru 5, the amount of:

_____ Dollars (\$_____)

Bid received from: (Company) _____

(Address) _____

(Phone) _____

Authorized representative
(Print or type name and title)

Authorized Representative
(Signature)

CONTRACTOR AFFIDAVIT UNDER O.C.G.A. § 13-10-91(b)(1)

By executing this affidavit, the undersigned contractor verifies its compliance with O.C.G.A. § 13-10-91, stating affirmatively that the individual, firm or corporation which is engaged in the physical performance of services on behalf of the City of Walnut Grove, Georgia has registered with, is authorized to use and uses the federal work authorization program commonly known as E-Verify, or any subsequent replacement program, in accordance with the applicable provisions and deadlines established in O.C.G.A. § 13-10-91. Furthermore, the undersigned contractor will continue to use the federal work authorization program throughout the contract period and the undersigned contractor will contract for the physical performance of services in satisfaction of such contract only with subcontractors who present an affidavit to the contractor with the information required by O.C.G.A. § 13-10-91(b). The undersigned contractor further agrees to maintain records of such compliance and to provide a copy of each such verification to the City of Walnut Grove, Georgia at the time the subcontractor(s) is retained to perform such service. Contractor hereby attests that its federal work authorization user identification number and date of authorization are as follows:

Federal Work Authorization
User Identification Number

By: Authorized Officer or Agent (Contractor Name)

Date of Authorization

Title of Authorized Officer or Agent of Contractor

Name of Contractor

Printed Name of Authorized Officer or Agent

Emerald Drive Storm Sewer Rehabilitation
Name of Project

City of Walnut Grove, Georgia
Name of Public Employer

I hereby declare under penalty of perjury that the foregoing is true and correct.

This ____ day of _____, 2021.

Sworn to and subscribed before me this
____ day of _____, 2021.

Notary Public
My Commission Expires:

BIDDER EXPERIENCE STATEMENT

All questions must be answered and the date given must be clear and comprehensive. This instrument must be notarized. If necessary, questions may be answered on separate attached sheets. The Bidder may submit any additional information he desires. Attach all additional sheets to these Contract Documents.

1. Business Name: _____

2. Permanent main office address: _____

3. When organized: _____
4. If a corporation, where incorporated: _____

Federal I.D. Number: _____
5. How many years have you been engaged in the contracting business under your present firm or trade name? _____
6. General character of work performed by your company: _____

7. Have you ever failed to complete any work awarded to you? _____
If so, where and why? _____

8. List any project of similar scope and complexity that your organization has completed or has in progress as of the date of receiving Bids (must provide valid email address of Owner or Engineer):

<i>Location</i>	<i>Contract Amount</i>	<i>Date Complete</i>	<i>% Complete</i>	<i>Name & Address of Owner's Engineer</i>	<i>Email / Phone</i>

(Use additional pages if needed. Please attached hereto)

9. Background and experience of the principal members of your organization, including officers. (Include Company Resume if available)

10. Credit available: \$ _____

11. Give Bank reference (Name, Address, Contact Person, Phone Number, Fax Number):

So that we may verify your banking reference, please sign below for authorization:

_____ (Signature)

12. Will you, upon request, fill out a detailed financial statement and furnish any other information that may be required by OWNER? _____

13. The undersigned hereby authorizes and requests any person, firm, or corporation to furnish any information requested by OWNER in verification of the recitals comprising this Statement of Bidder's Qualifications.

Dated this _____ day of _____, 2021

Name of Contractor

By _____

Title _____

State of _____

County of _____

_____ being duly sworn deposes and says that he is _____
_____ of _____ and that the answers
to the foregoing questions and all statements therein contained are true and correct.


Subscribed and sworn to before me this _____ day of _____, 2021

Notary Public

(SEAL)

My Commission Expires: _____

PROPERTY INFORMATION TAKEN FROM COUNTY TAX MAPS ONLY AND IS CONSIDERED APPROXIMATE.

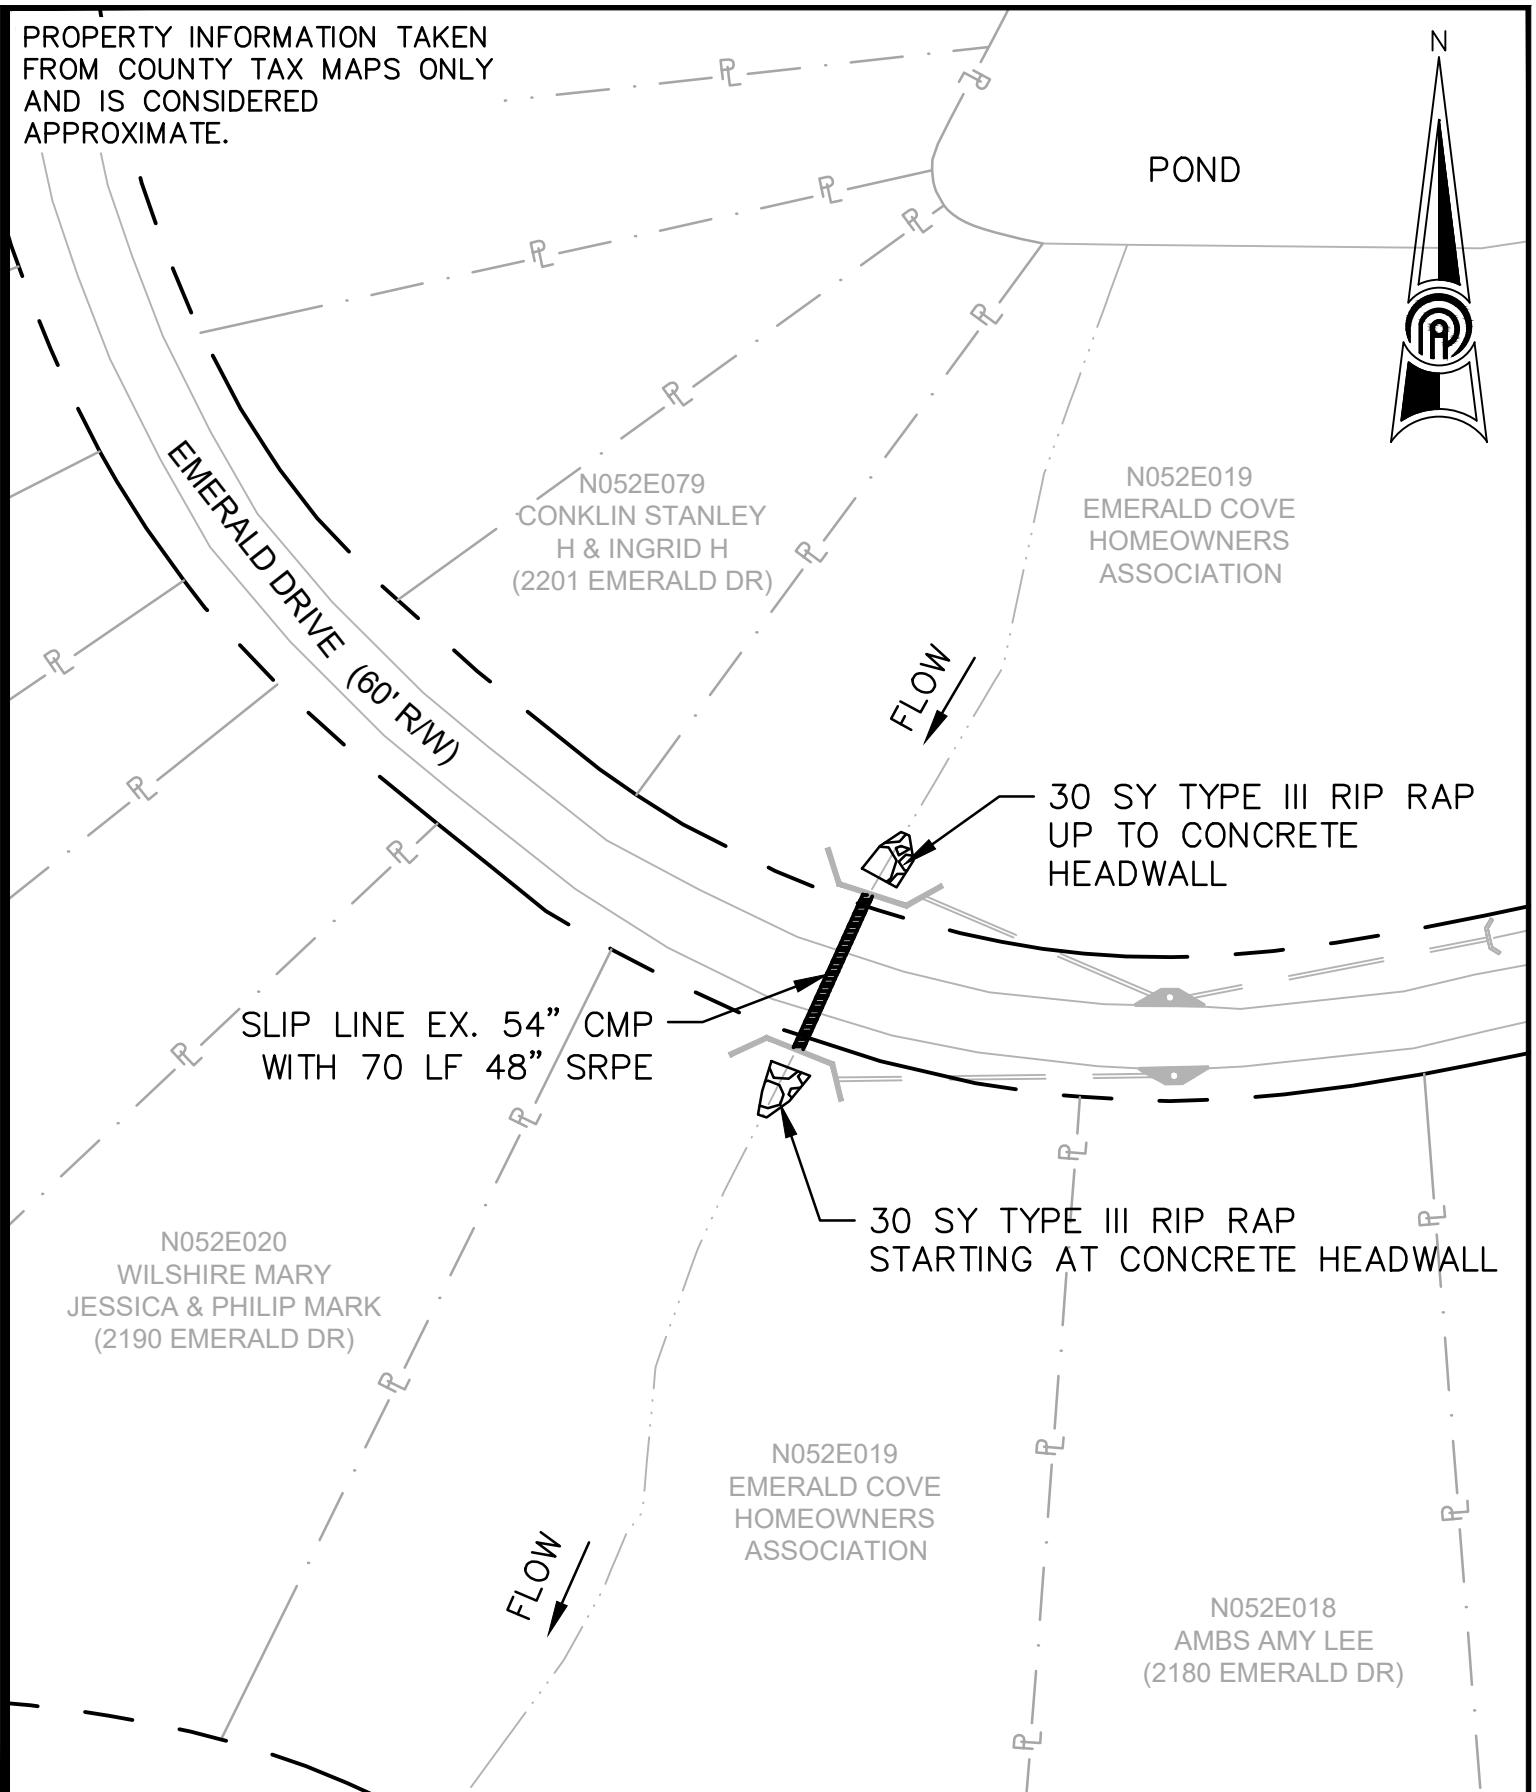

PRECISION
Planning Inc.
 planners • engineers • architects • surveyors
 400 Pike Boulevard, Lawrenceville, Ga 30046
 770.338.8000 • www.ppi.us

EMERALD DRIVE
STORM SEWER REHABILITATION
 FOR
THE CITY OF WALNUT GROVE

SITE PLAN		
Land lot: 198	District: 4	Date: 07/07/20
County: WALTON		
Drawn By: AJG	Field By: AJG	
Checked By: JDS		
Job #: E04299F	Scale: 1"=80'	
EXHIBIT		1